



\*Site plan not to scale



FIRST FLOOR

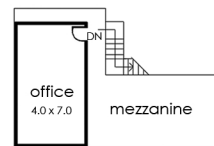

FIRST FLOOR

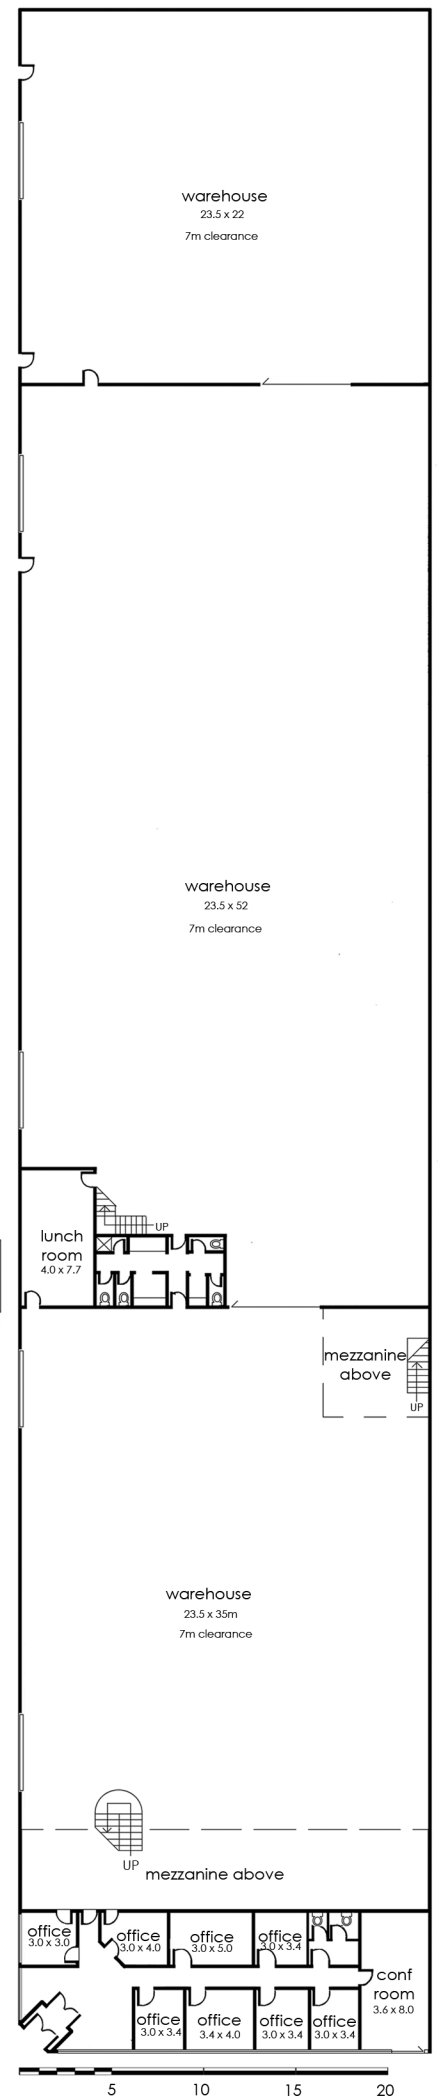

© Produced by DND Floor Plans

## 7 Jersey Road, Bayswater